



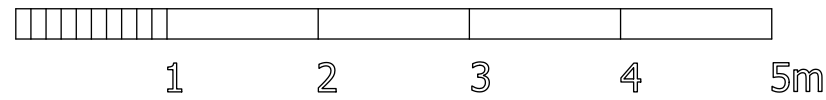

BAGERI / CAFÈ PARKERING

PLANRITNING: Balck Coffee, kv Palmen 6 (Kalmar kommun)

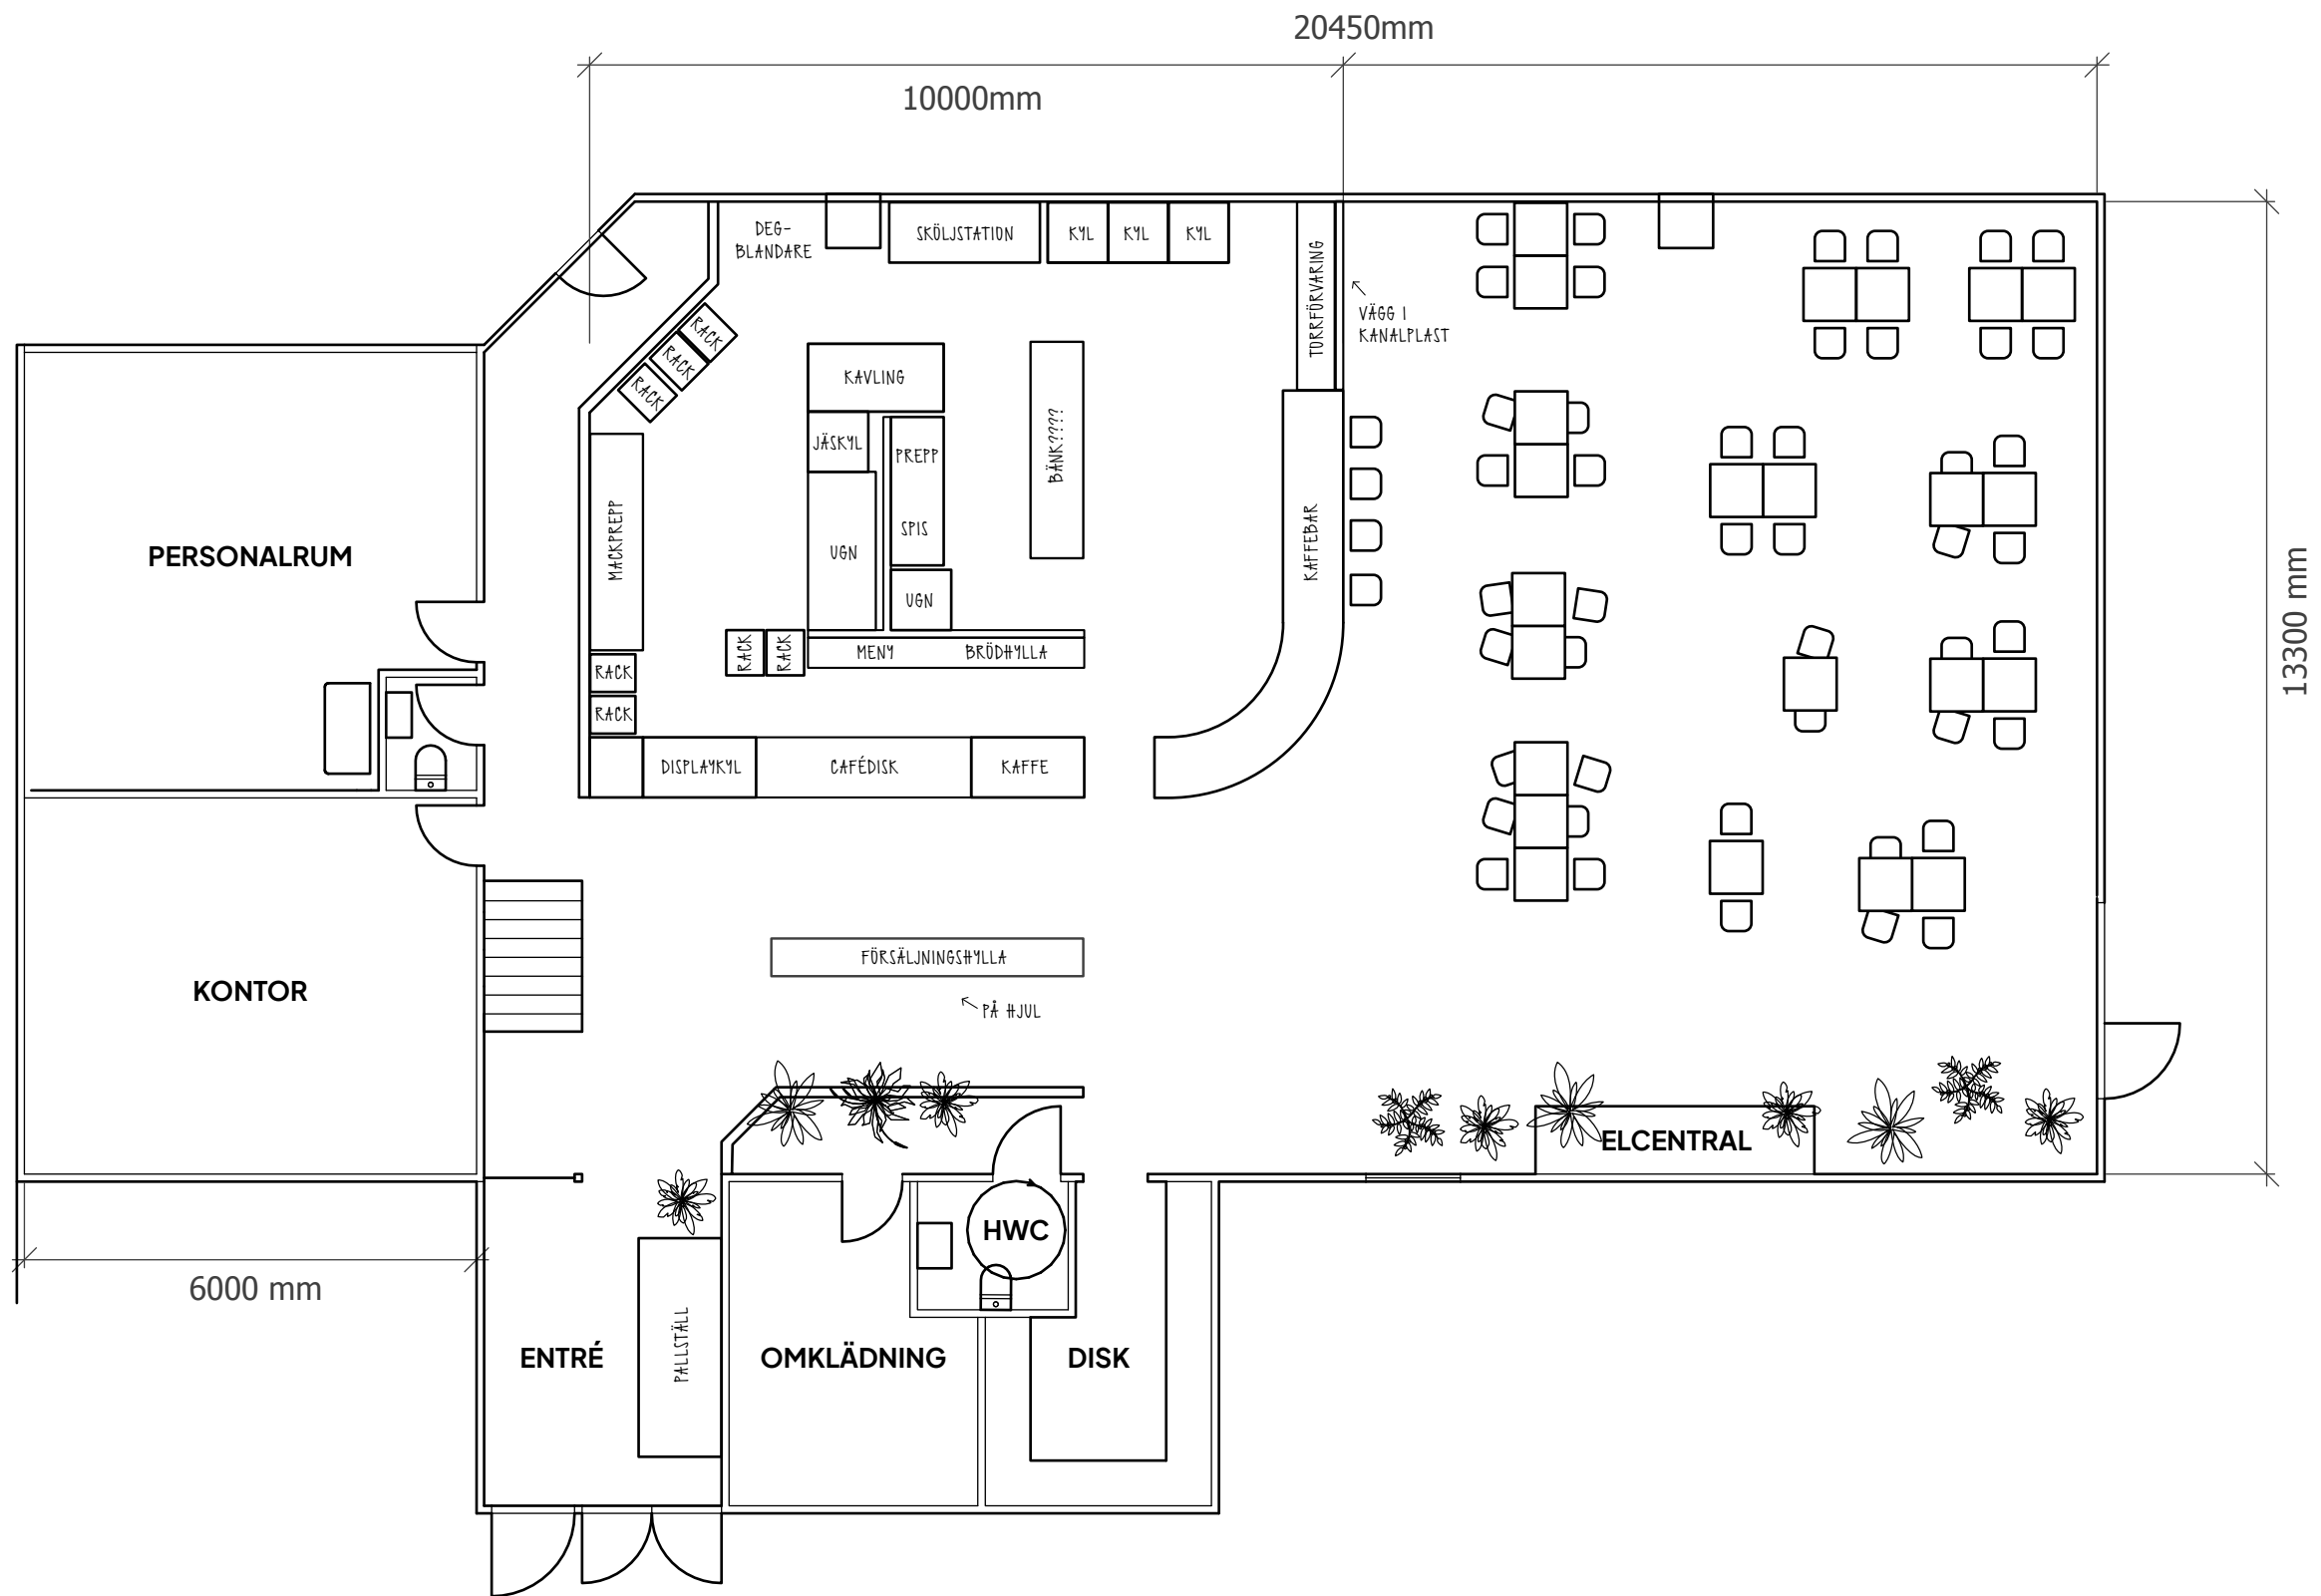

L:A MANILLA

REV.	
YYYY/MM/DD	REMARKS
1	
2	
3	

Skala 1:100

L:ä

MANILLA

